



FLAGPOLE DETAIL

10  
A-061  
3/4" = 1'-0"

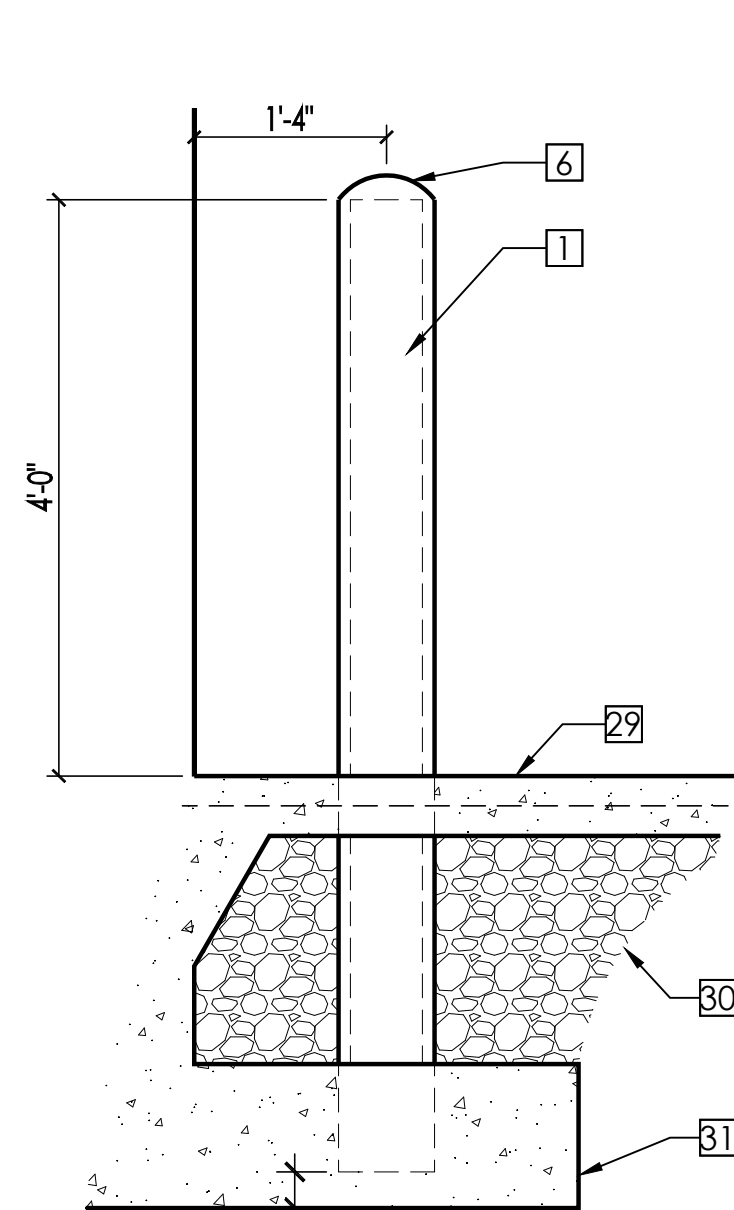


EXTERIOR BOLLARD

9  
A-061  
3/4" = 1'-0"

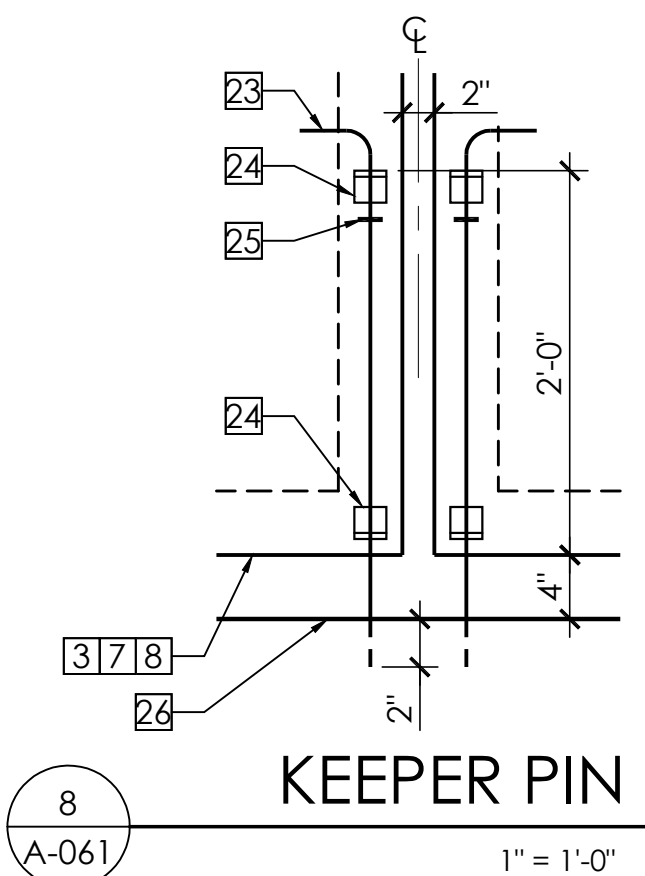


KEEPER PIN

8  
A-061  
1" = 1'-0"

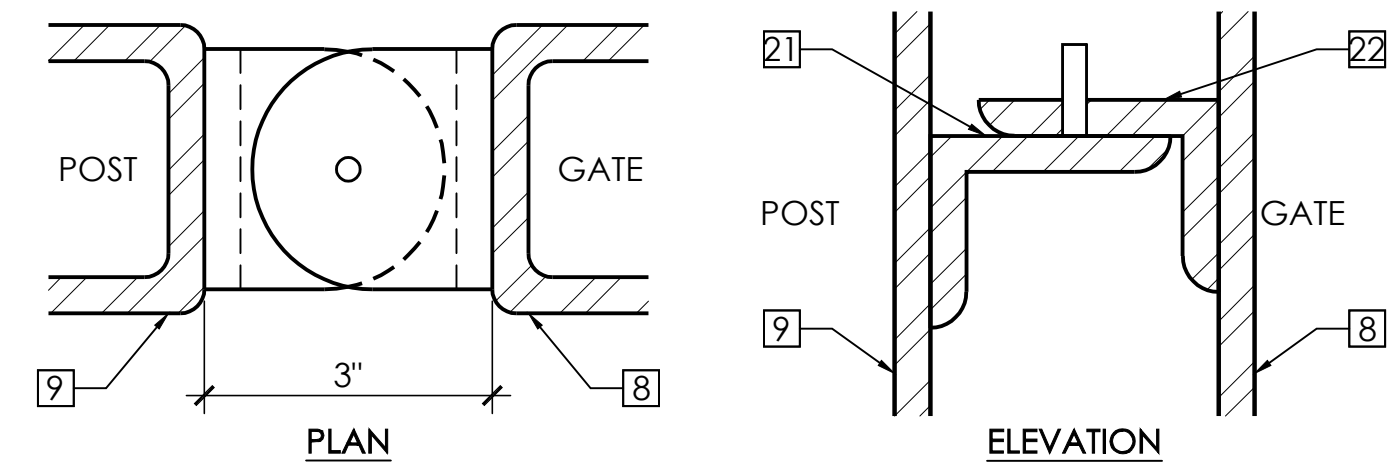


GATE HINGE DETAIL

7  
A-061  
6" = 1'-0"

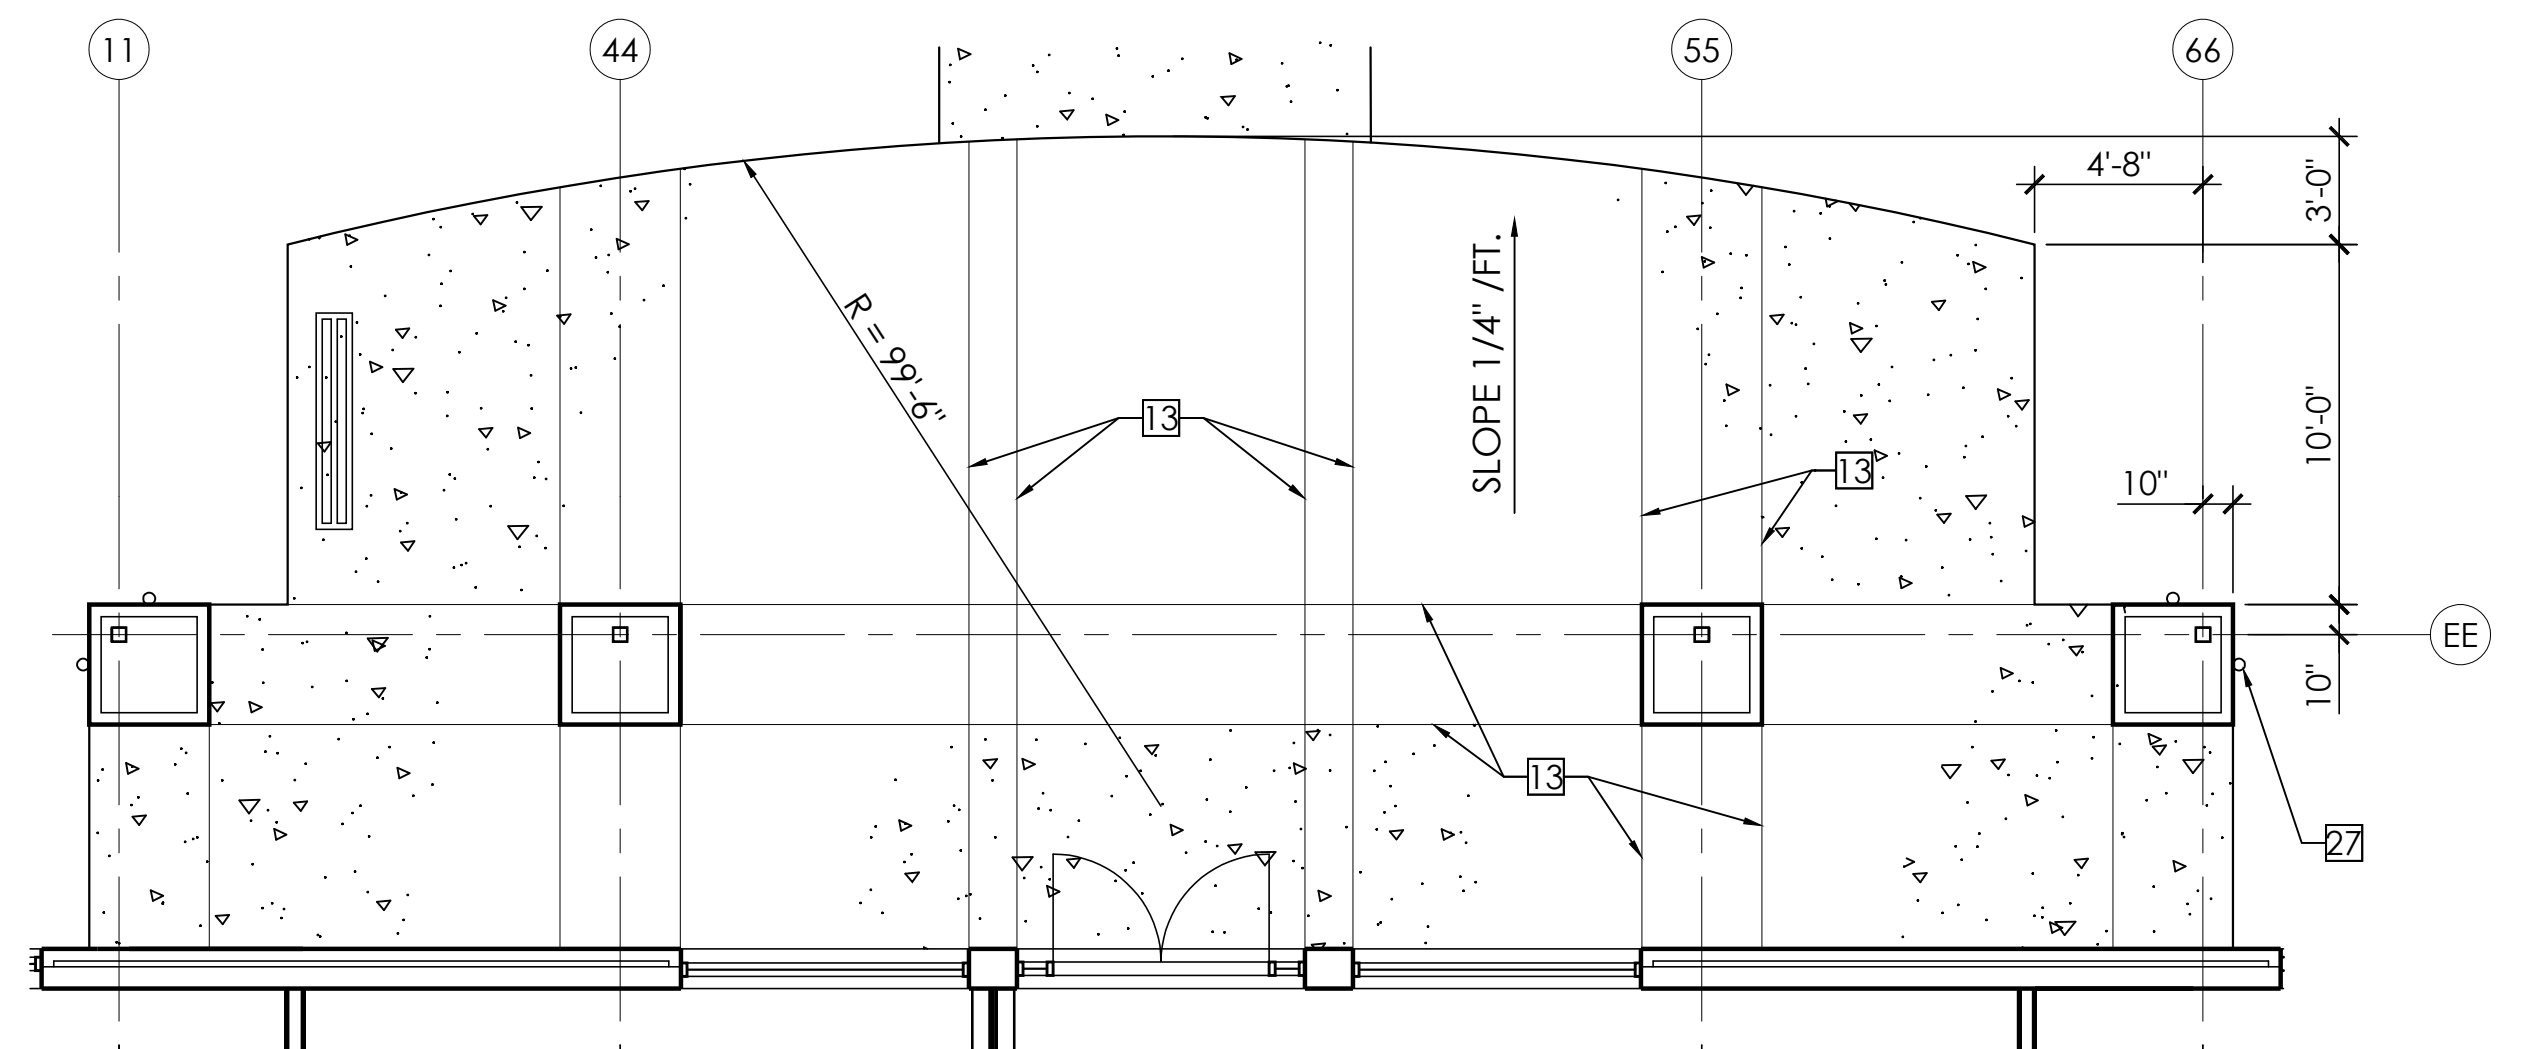


REAR PATIO PLAN

6  
A-061  
3/16" = 1'-0"

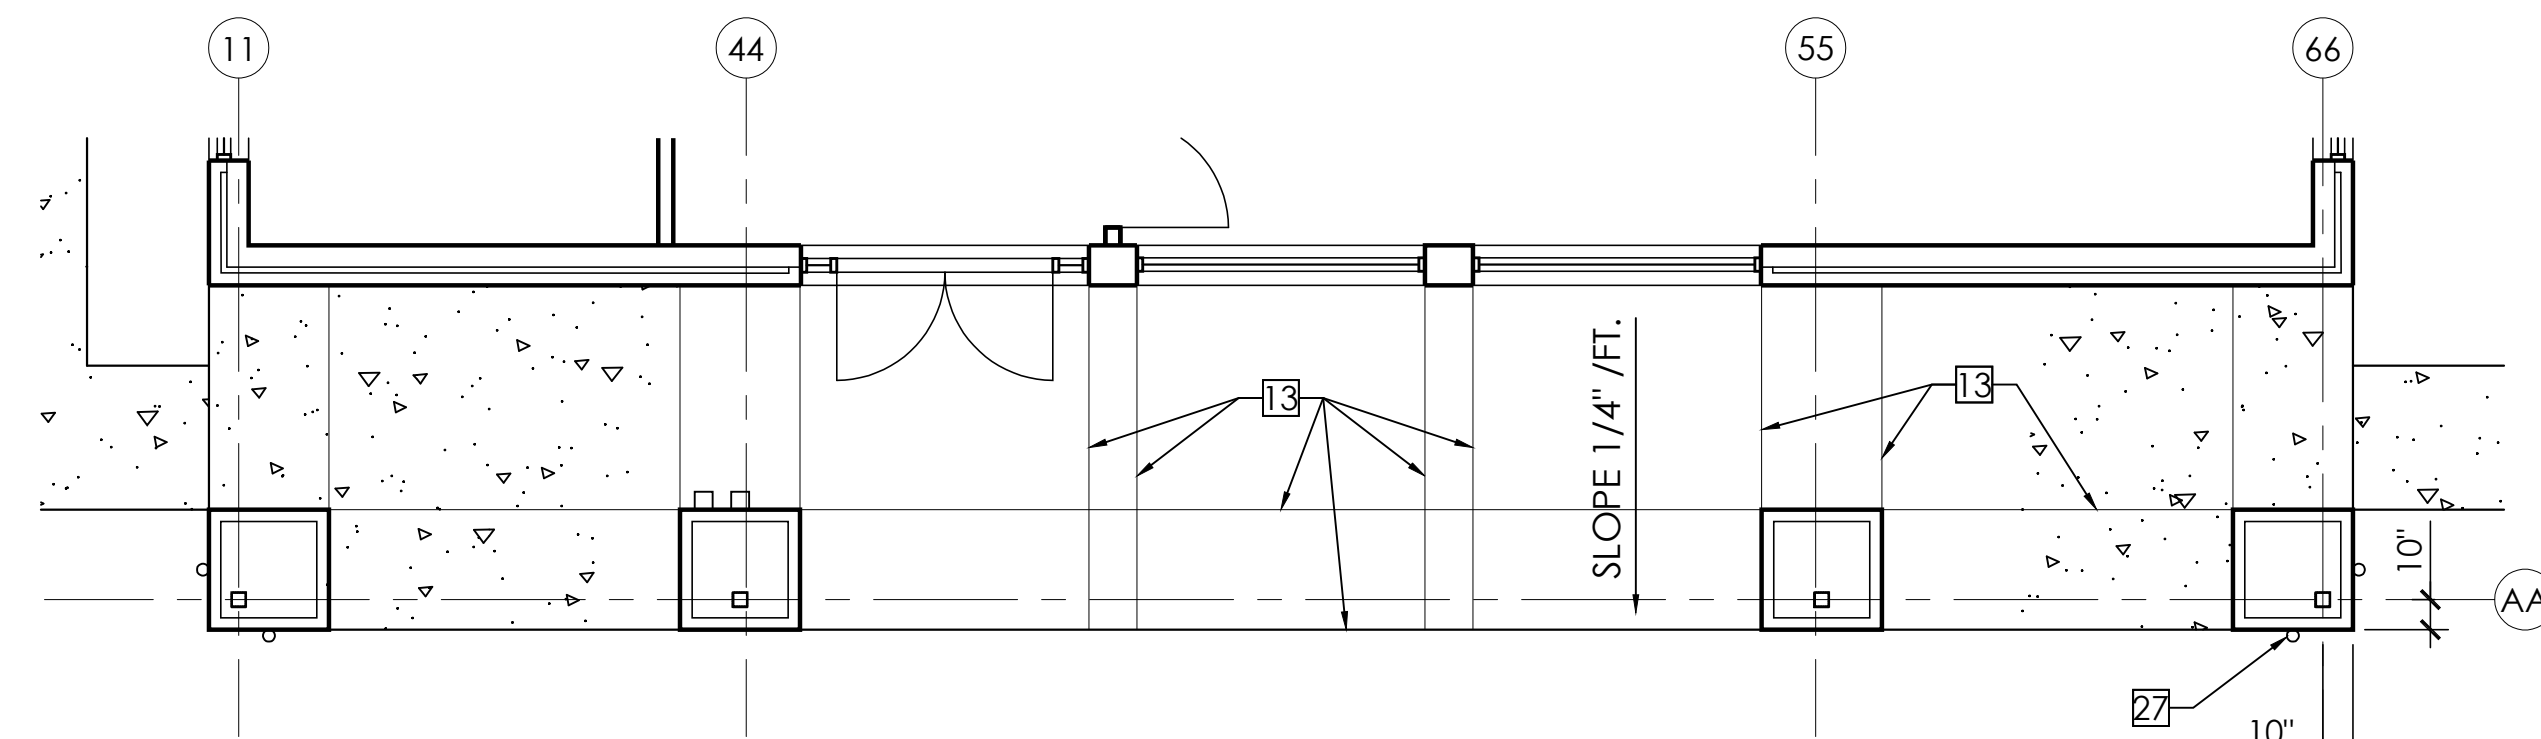


FRONT PATIO PLAN

5  
A-061  
3/16" = 1'-0"

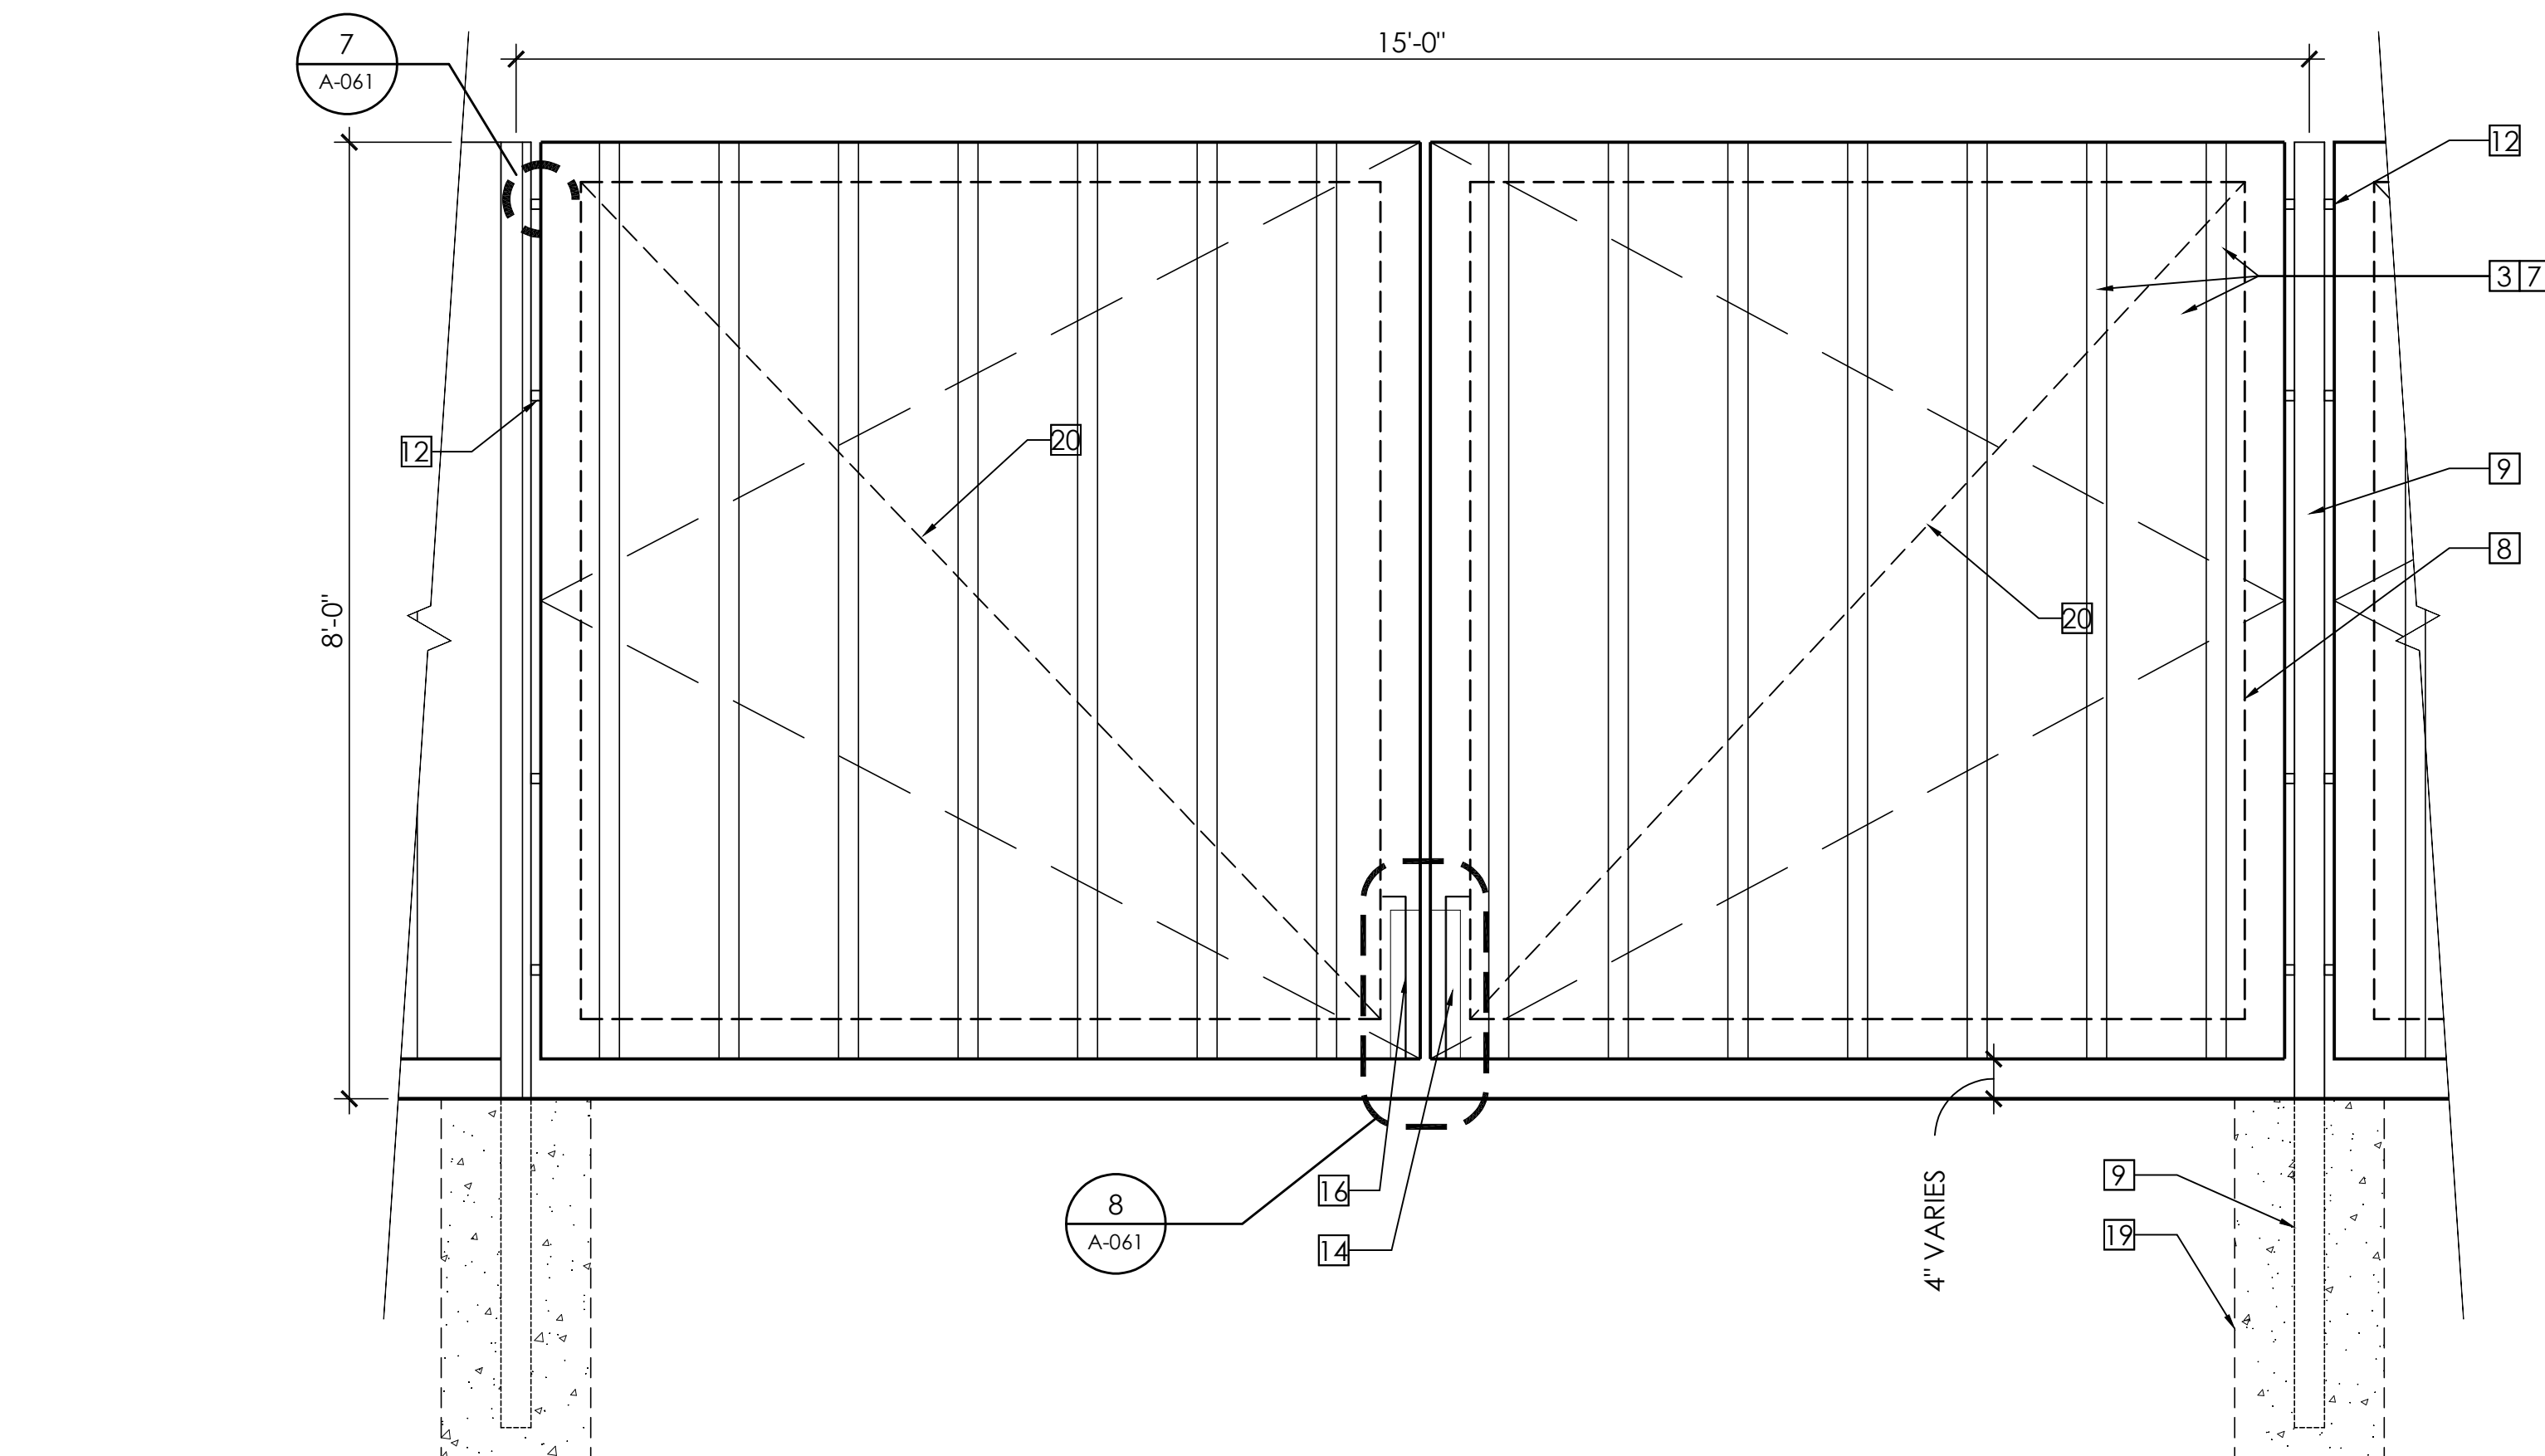


DUMPSTER GATE ELEVATION

2  
A-061  
3/4" = 1'-0"

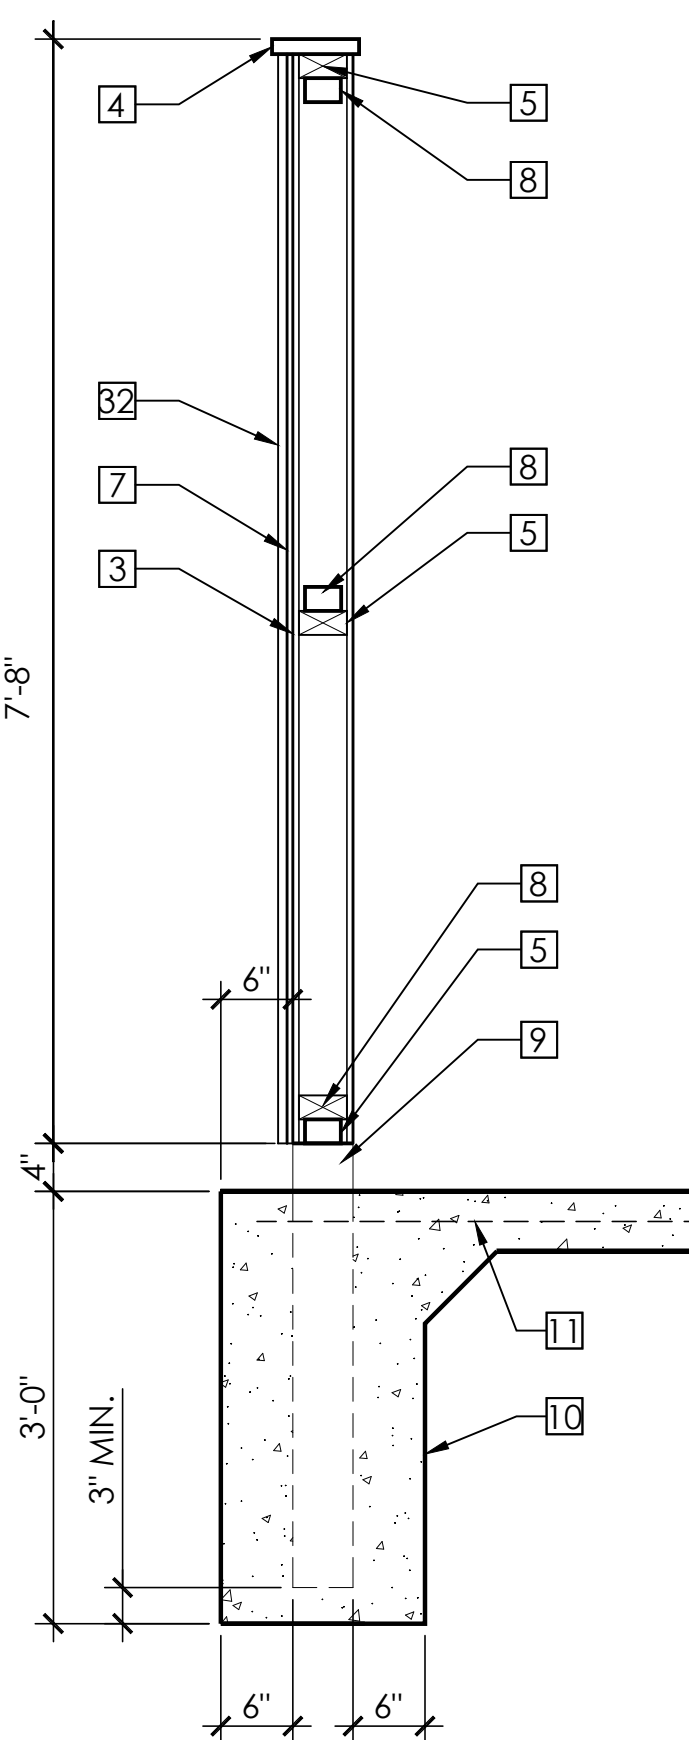


SCREEN ENCLOSURE @  
LP TANKS & GENERATOR

4A  
A-061  
3/4" = 1'-0"

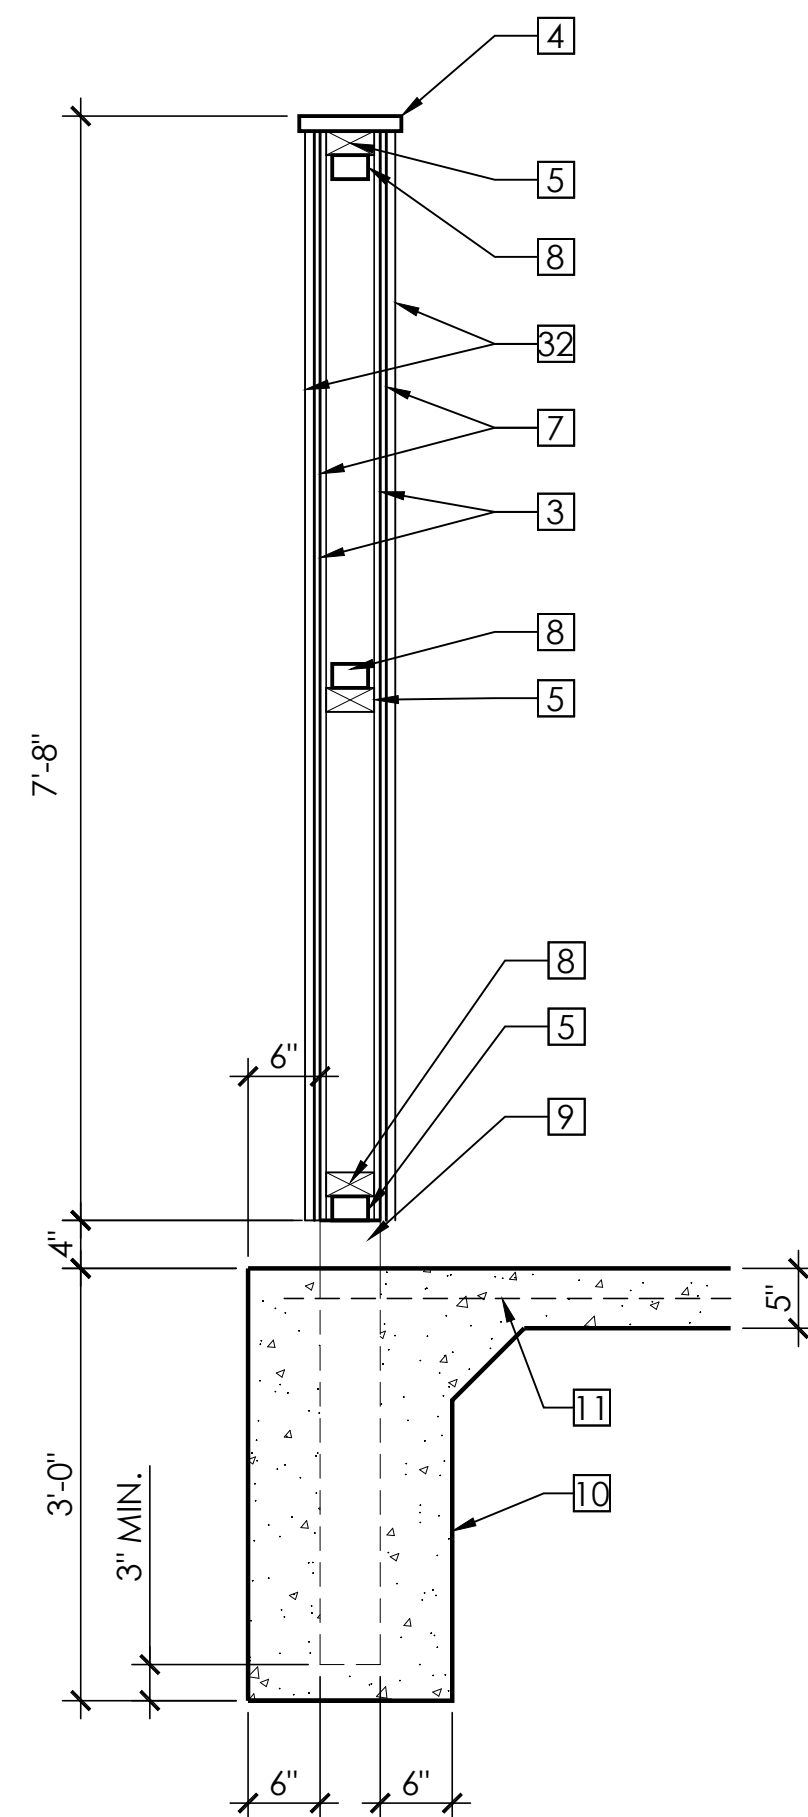


SCREEN ENCLOSURE @  
CUT DOWN PAD

4  
A-061  
3/4" = 1'-0"

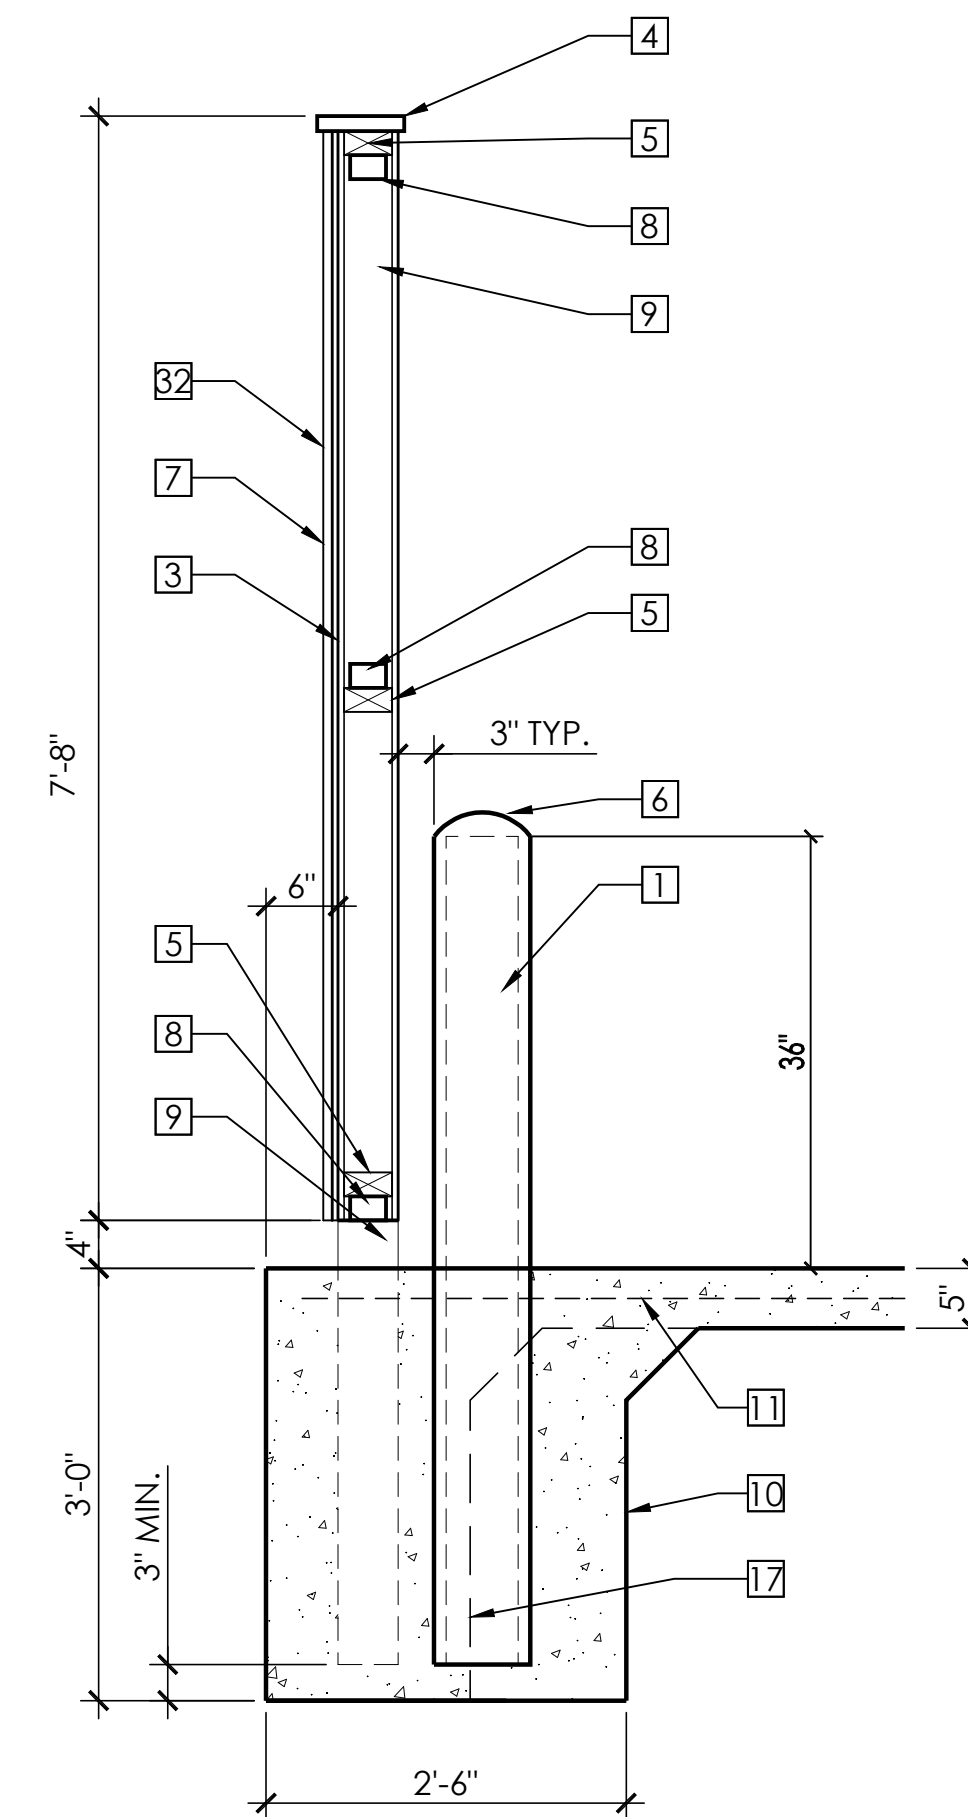

SCREEN ENCLOSURE @  
DUMPSTER

3  
A-061  
3/4" = 1'-0"

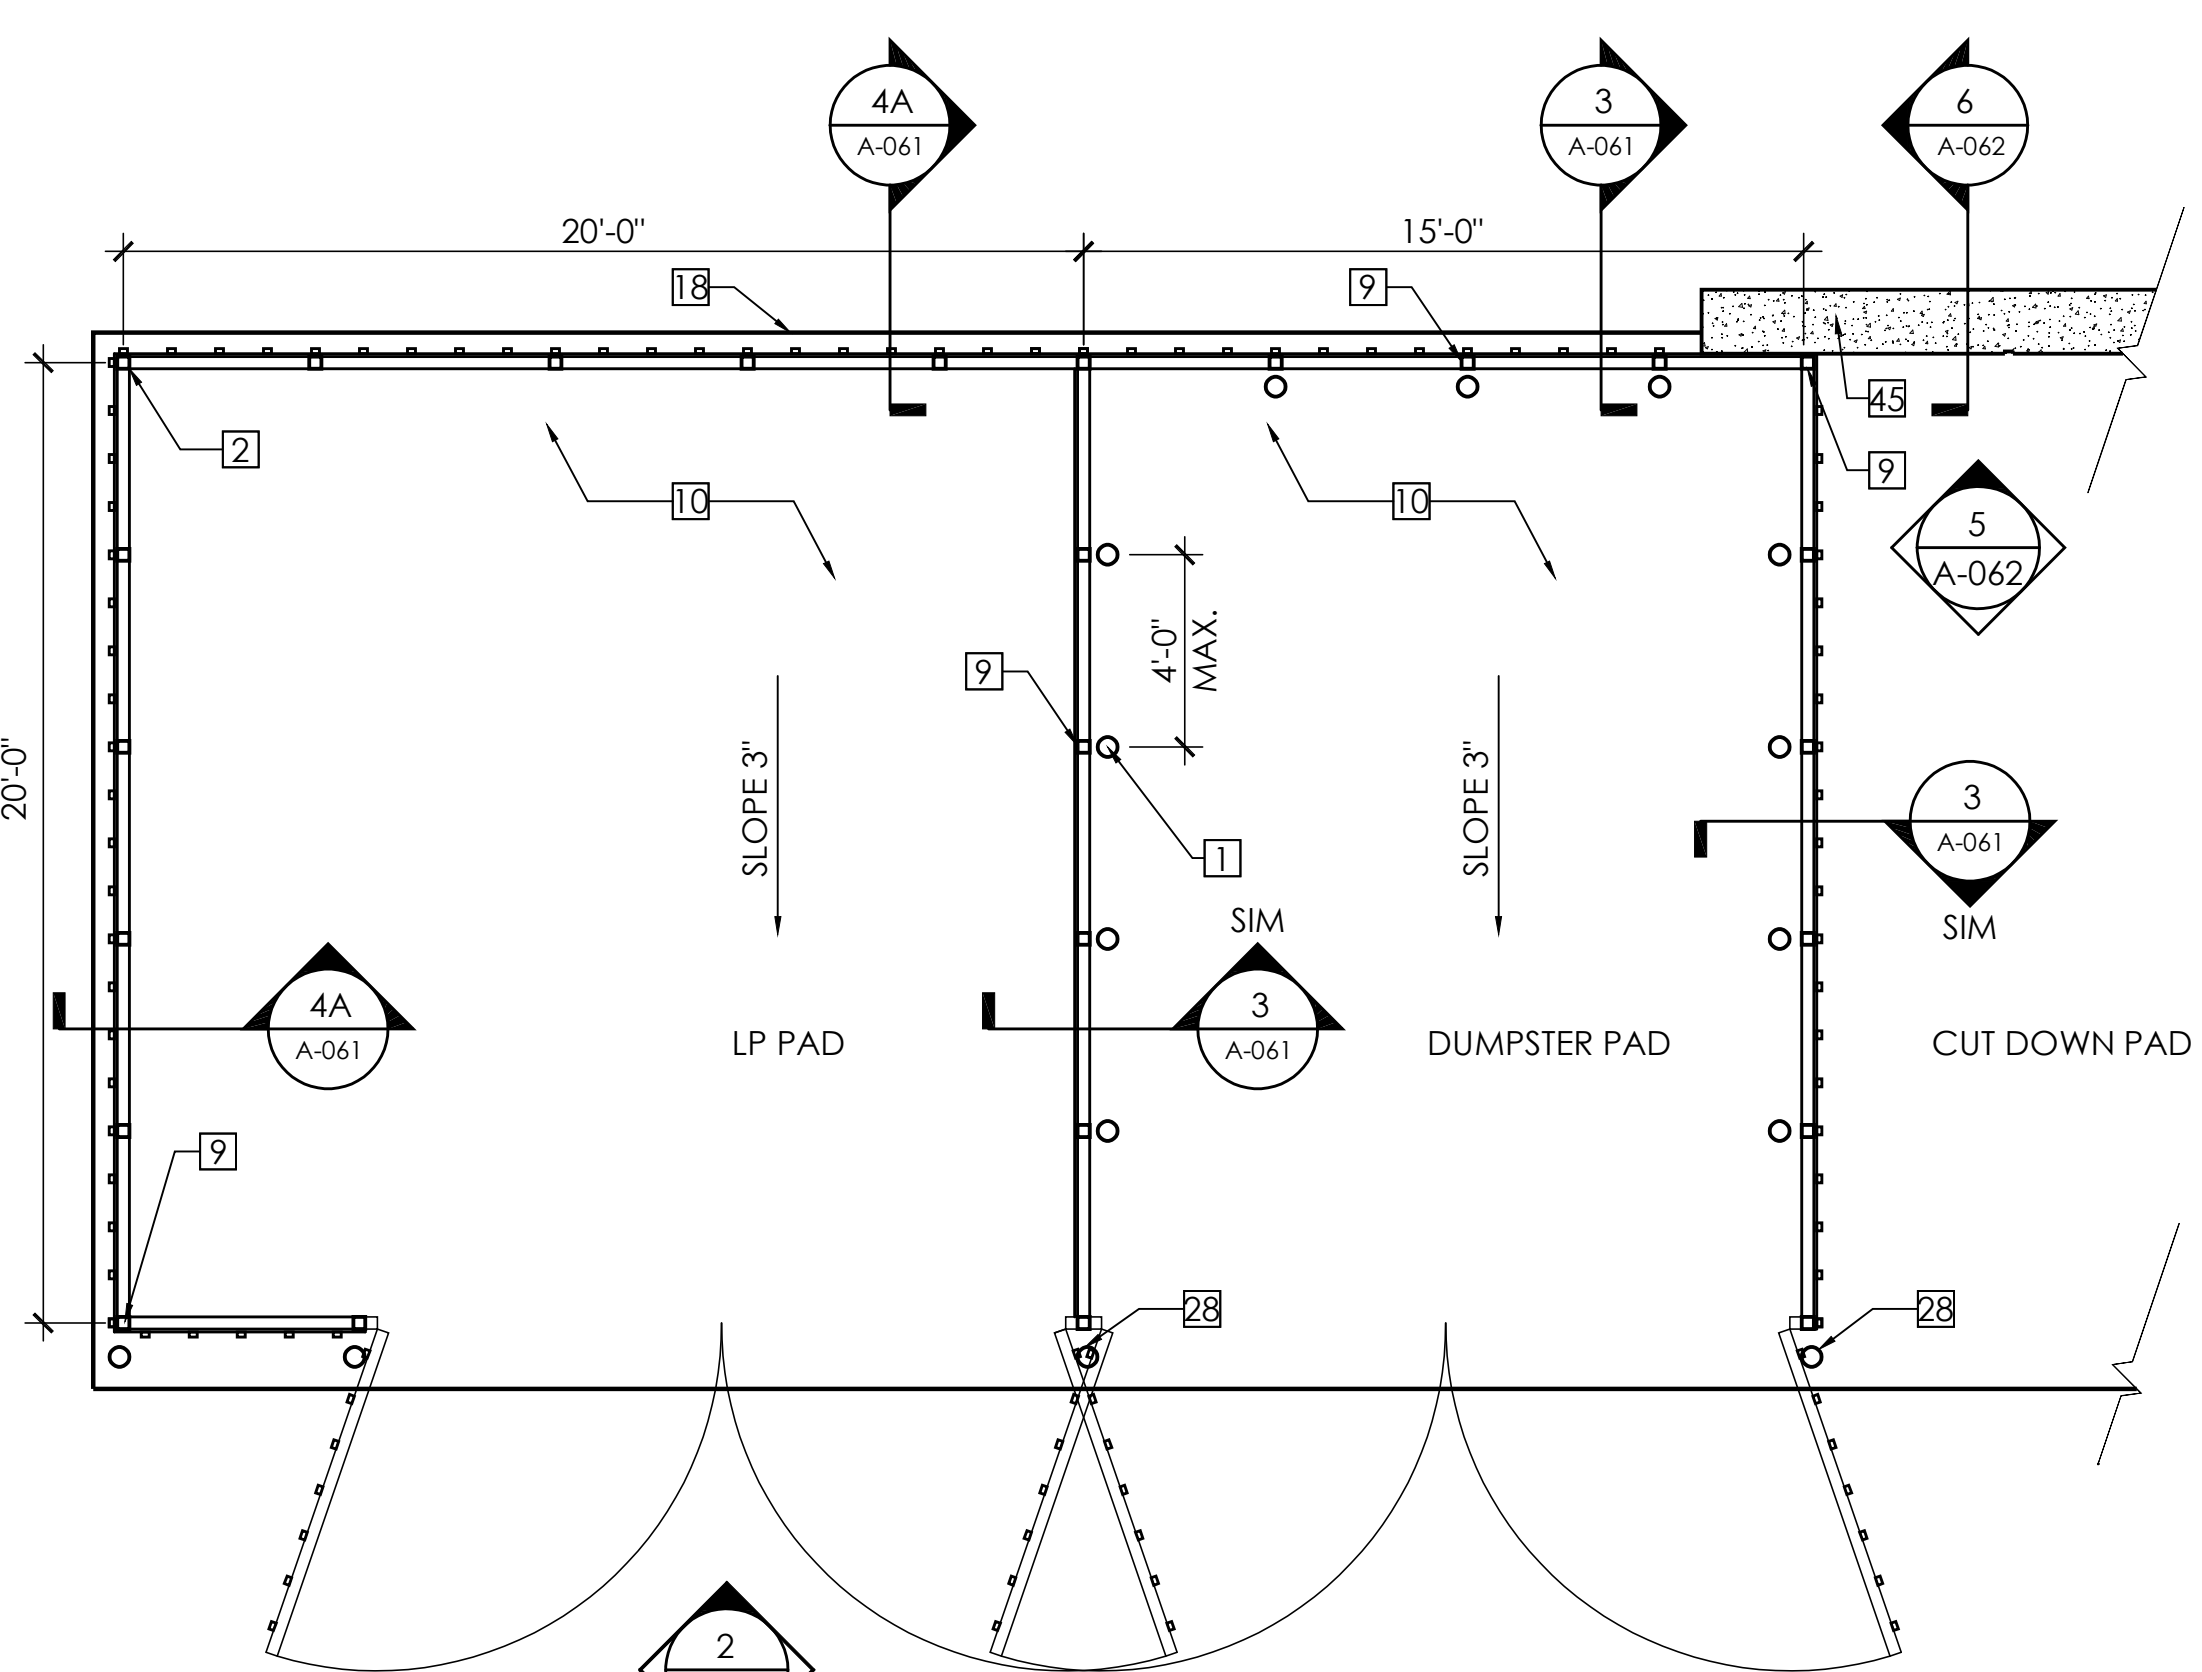

PARTIAL PLAN FOR DUMPSTER, GENERATOR & FENCING

1  
A-061  
1/4" = 1'-0"

NOTES THIS DRAWING:

- 8" DIA EXTRA STRONG GALV STEEL PIPE BOLLARD - TYPICAL - PAINTED
- 3" X 3" GALVINIZED STEEL TUBE, TYPICAL
- 3/4" EXT GRADE PLYWOOD SHEATHING
- 1" X 6" CEMENTIOUS TRIM CAP - PAINTED
- TREATED 2 X 4 CONT WOOD NAILER
- CONCRETE WASH CAP
- CEMENTITIOUS VERTICAL SIDING
- 2" X 3" GALVANIZED TUBE FRAME
- 3" X 3" GALVANIZED STEEL TUBE POSTS CONTINUOUS INTO CONCRETE FOOTING, 4'-0" MAX O.C. - PAINTED
- 4,000 PSI CONCRETE SLAB AND FOOTING
- 6 X 6 - W2.9 X W2.9
- HINGE 4 PER LEAF - REFER TO ENLARGED DETAIL
- 1/2" DEEP SCORE CUT AS SHOWN WITH SEALANT
- 1/2" DIA. DROP BAR EACH LEAF WITH GALVANIZED SLEEVE IN GROUND
- 1/4" PLATE WITH HOLE FOR PADLOCK
- 1/4" X 1 1/2" BAR
- LINE OF TURNED DOWN FOOTING BEYOND
- EDGE OF CONCRETE SLAB BELOW
- CONCRETE FOOTING SIM TO DETAIL 4/A-061
- 1/2" DIA GALV DIAG TIE ROD WELDED TO GATE FRAME WITH TURN BUCKLE
- 2" X 3/8" X 2" X 2 1/2" WIDE GALV HINGE WITH 1/2" DIA X 1" LONG PIN PLUG WELDED TO HINGE
- 2 1/2" X 3/8" X 2 1/2" X 2 1/2" WIDE GALV HINGE WELDED TO GATE LEAF FRAME
- 1/2" DIA GALV KEEPER PIN
- 2 1/2" X 3/8" X 2 1/2" X 2 1/2" WIDE GALV CLIP WELDED TO GATE FRAME
- STOP WASHER WELDED TO KEEPER
- CONCRETE SLAB
- DOWNSPOUT
- LOCATE STEEL BOLLARD SO SWING GATE WILL OPEN ONLY TO 110° SWING - TYPICAL
- STRUCTURAL CONCRETE APRON
- COMPACTED GRAVEL FILL
- STRUCTURAL FOOTING
- 1" X 2" CEMENTITIOUS BATTEN
- 30'-0" HIGH 7 3/8" Ø O.D. POLE
- FLASHING COLLAR
- WATERPROOFING COMPOUND
- PAVING - REFER TO CIVIL
- COMPACTED SOIL
- CONCRETE
- 16 GA CORR TUBING
- PACKED DRY SAND
- 4" STEEL WEDGES
- 3/8" STEEL PLATE WITH 1'-5" Ø
- 3/4" STEEL SPIKES WELDED TO 4 1/2" STEEL PLATE
- JOINT FILLER & SEALANT
- CONCRETE RETAINING WALL - REFER TO CIVIL



HUGHES GROUP ARCHITECTS

22830 DAVIS DRIVE, SUITE 175  
STERLING, VIRGINIA 20164  
703.437.6600

CIVIL:

ALPHA ENGINEERING  
21351 Ridgeway Circle, Suite 200  
Sterling, VA 20166  
(703) 450-0800

STRUCTURAL:

EHLERT-BRYAN  
1451 Daley Madison Blvd, Suite 220  
McLean, VA 22101  
(703) 827-9552

MECHANICAL/ELECTRICAL:

BRINJAC ENGINEERING  
4000 Albemarle Street, NW, Suite 305  
Washington, DC 20016  
(202) 237-2750




PURCELLVILLE FIRE AND RESCUE

500 MAPLE AVE. BUILDING #  
PURCELLVILLE, VIRGINIA

MISCELLANEOUS SITE DETAILS

KEY PLAN

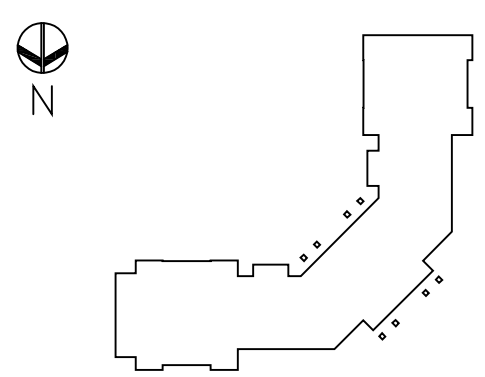

REVISIONS:

ISSUES:  
9-26-07 BID SET

STAMP AND SEAL:

DATE: 9-26-07 SCALE: AS NOTED

PROJECT NO. 0611

SHEET:

A-061